


平面図

S= 1 : 100

アミティフォレスト

S=図示

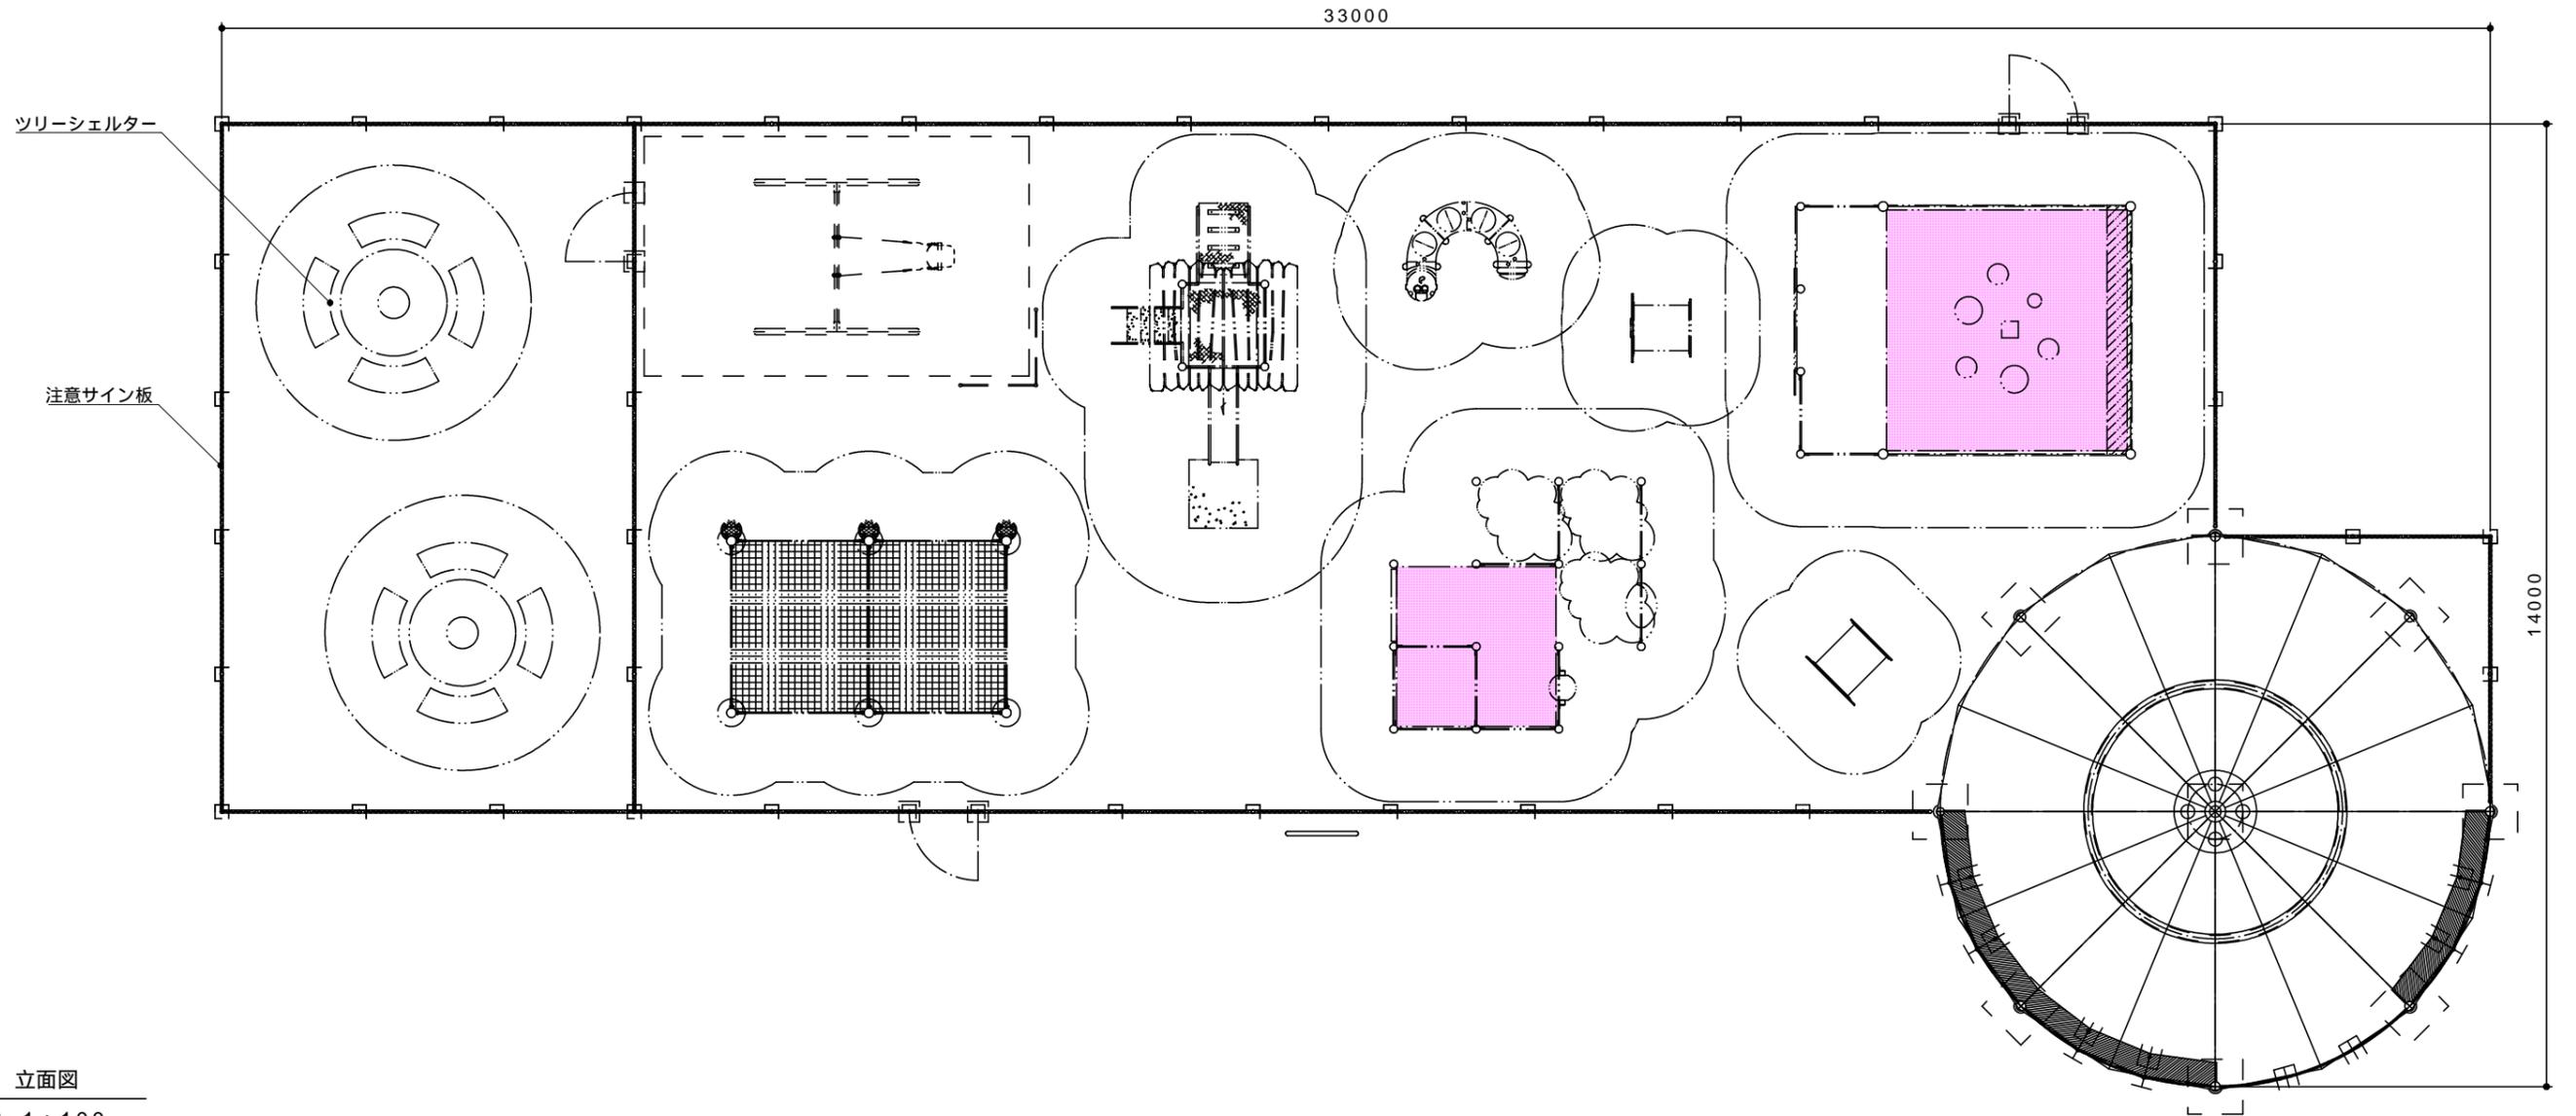

立面図

S= 1 : 100

