

216.76

215.89

216.93

209.25

216.02

210.04

212.06

213.4

218.09

208.33

210

215

196.89

201.48

205.92

209.79


208.65

212.13

212.00

212.44

209.26

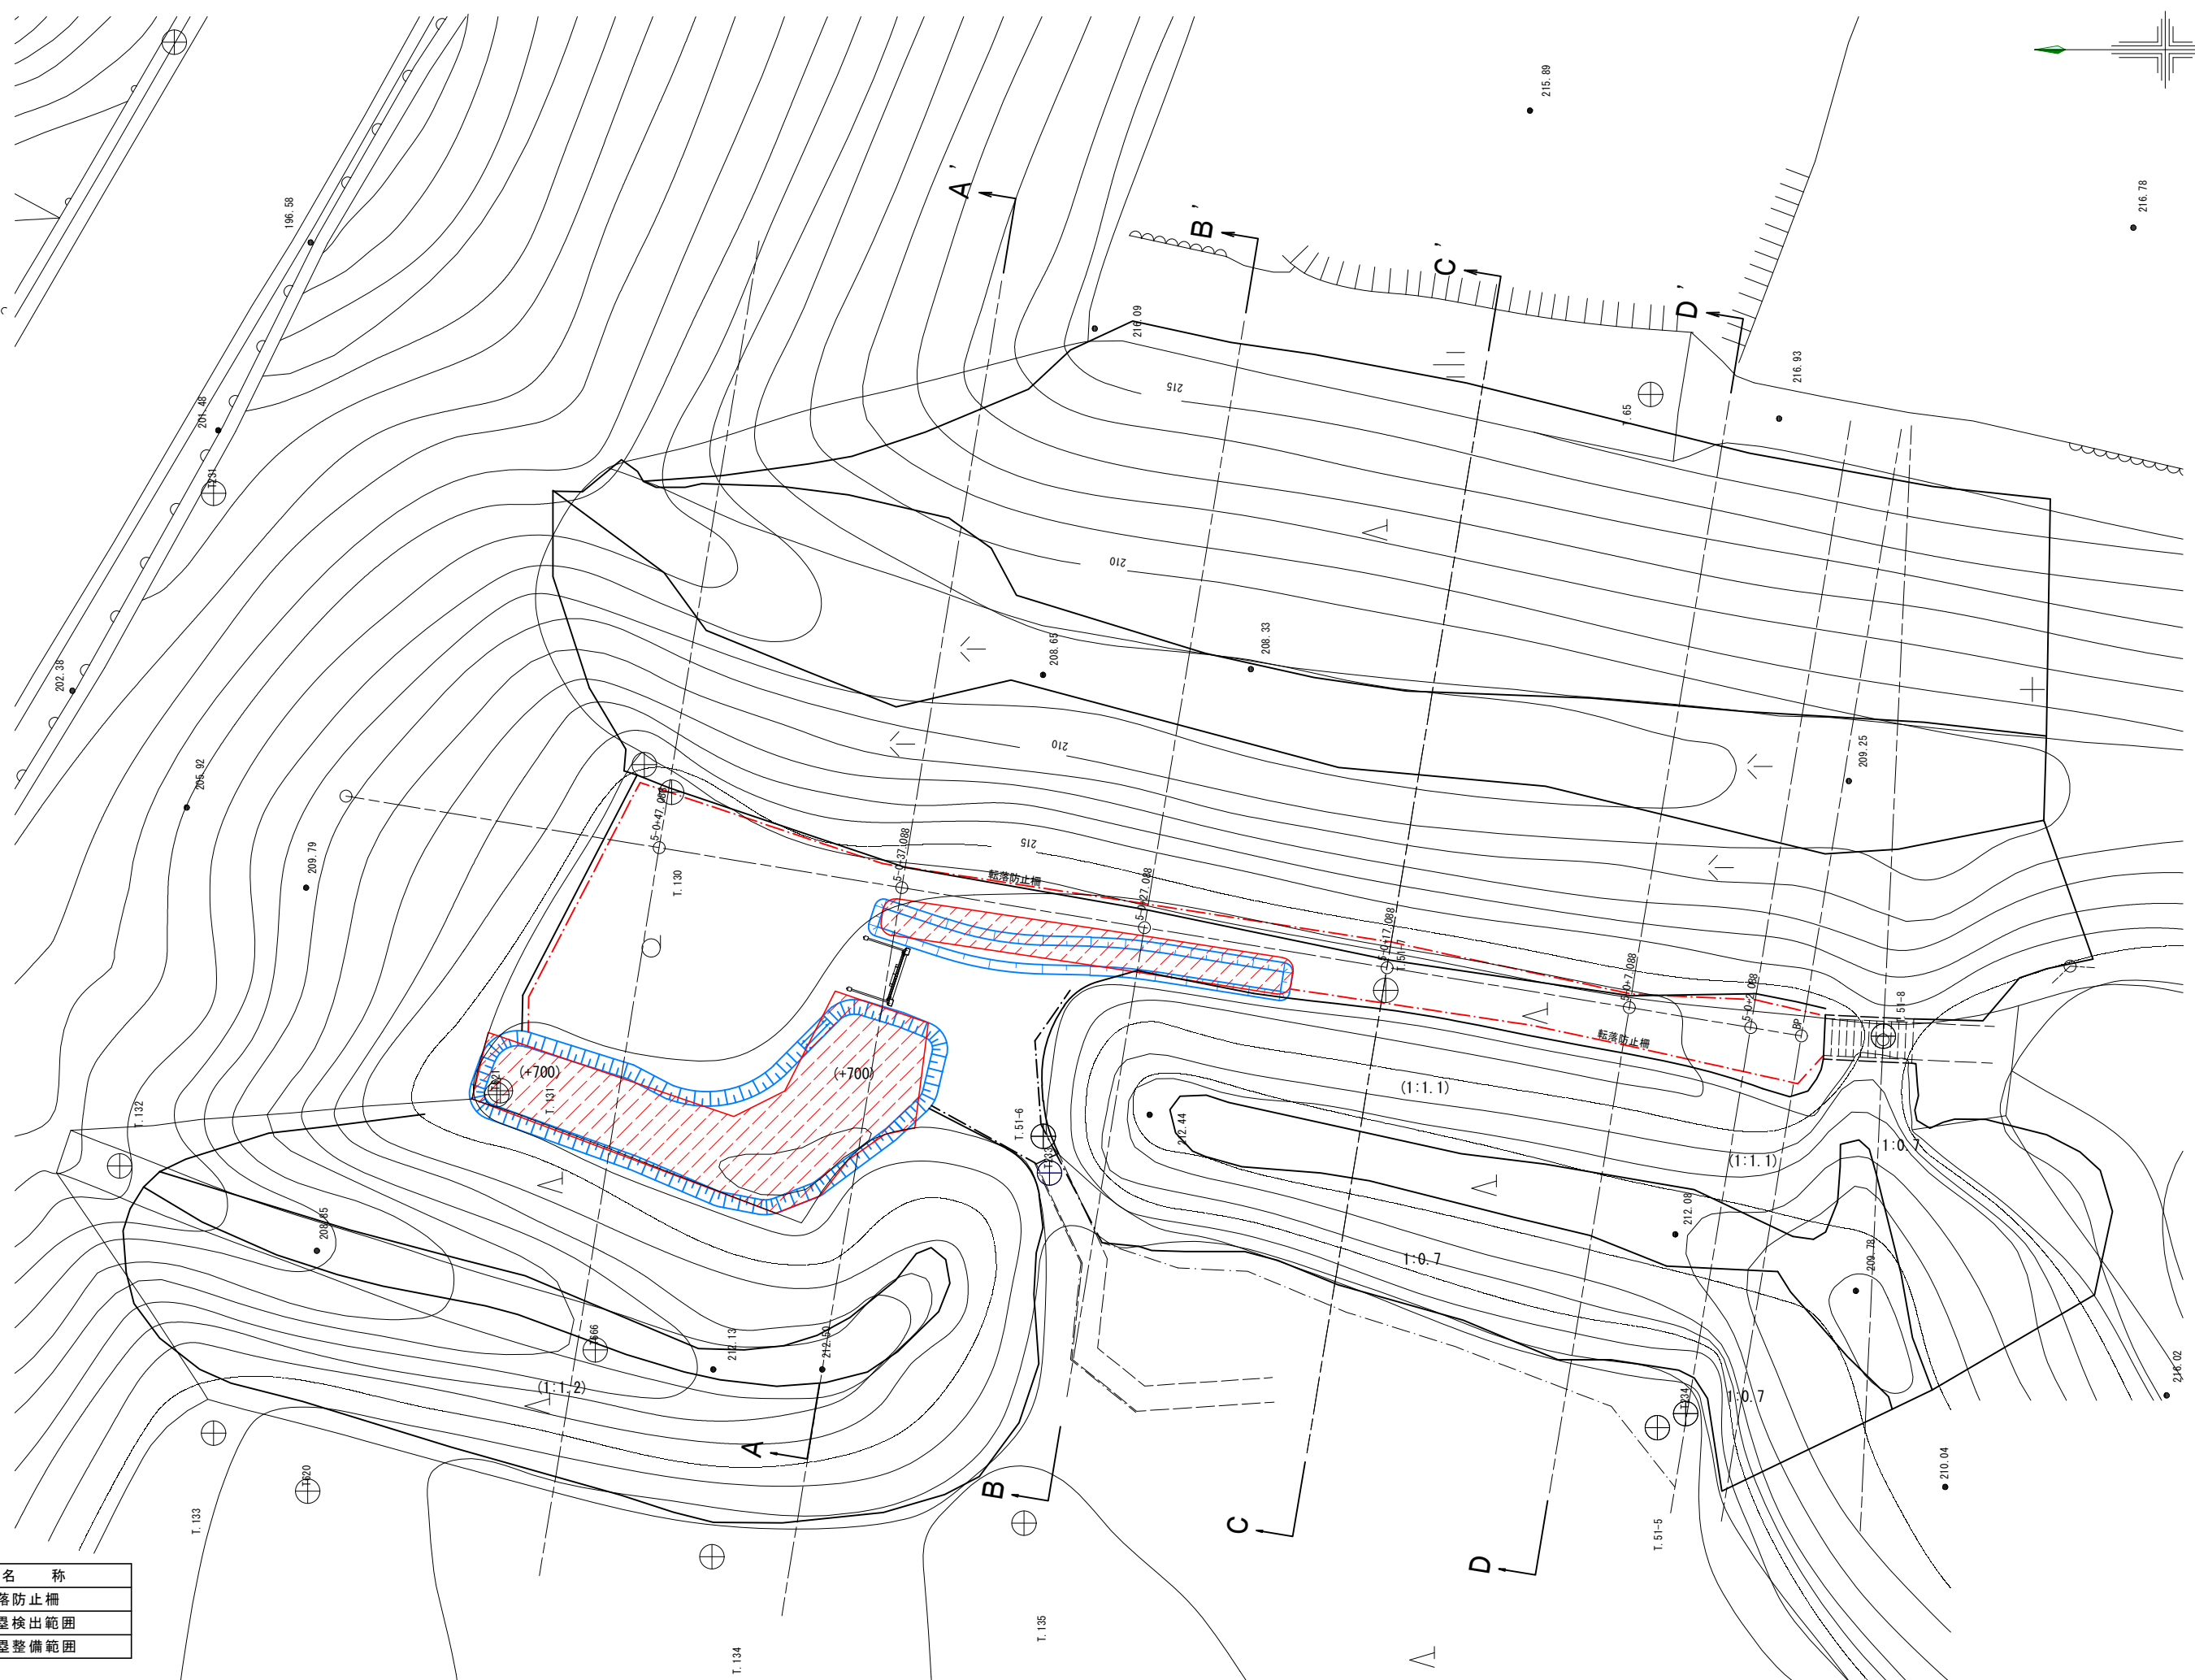

表示	名称
	転落防止柵
	土壘検出範圍
	土壘整備範圍

凡例